


First Floor

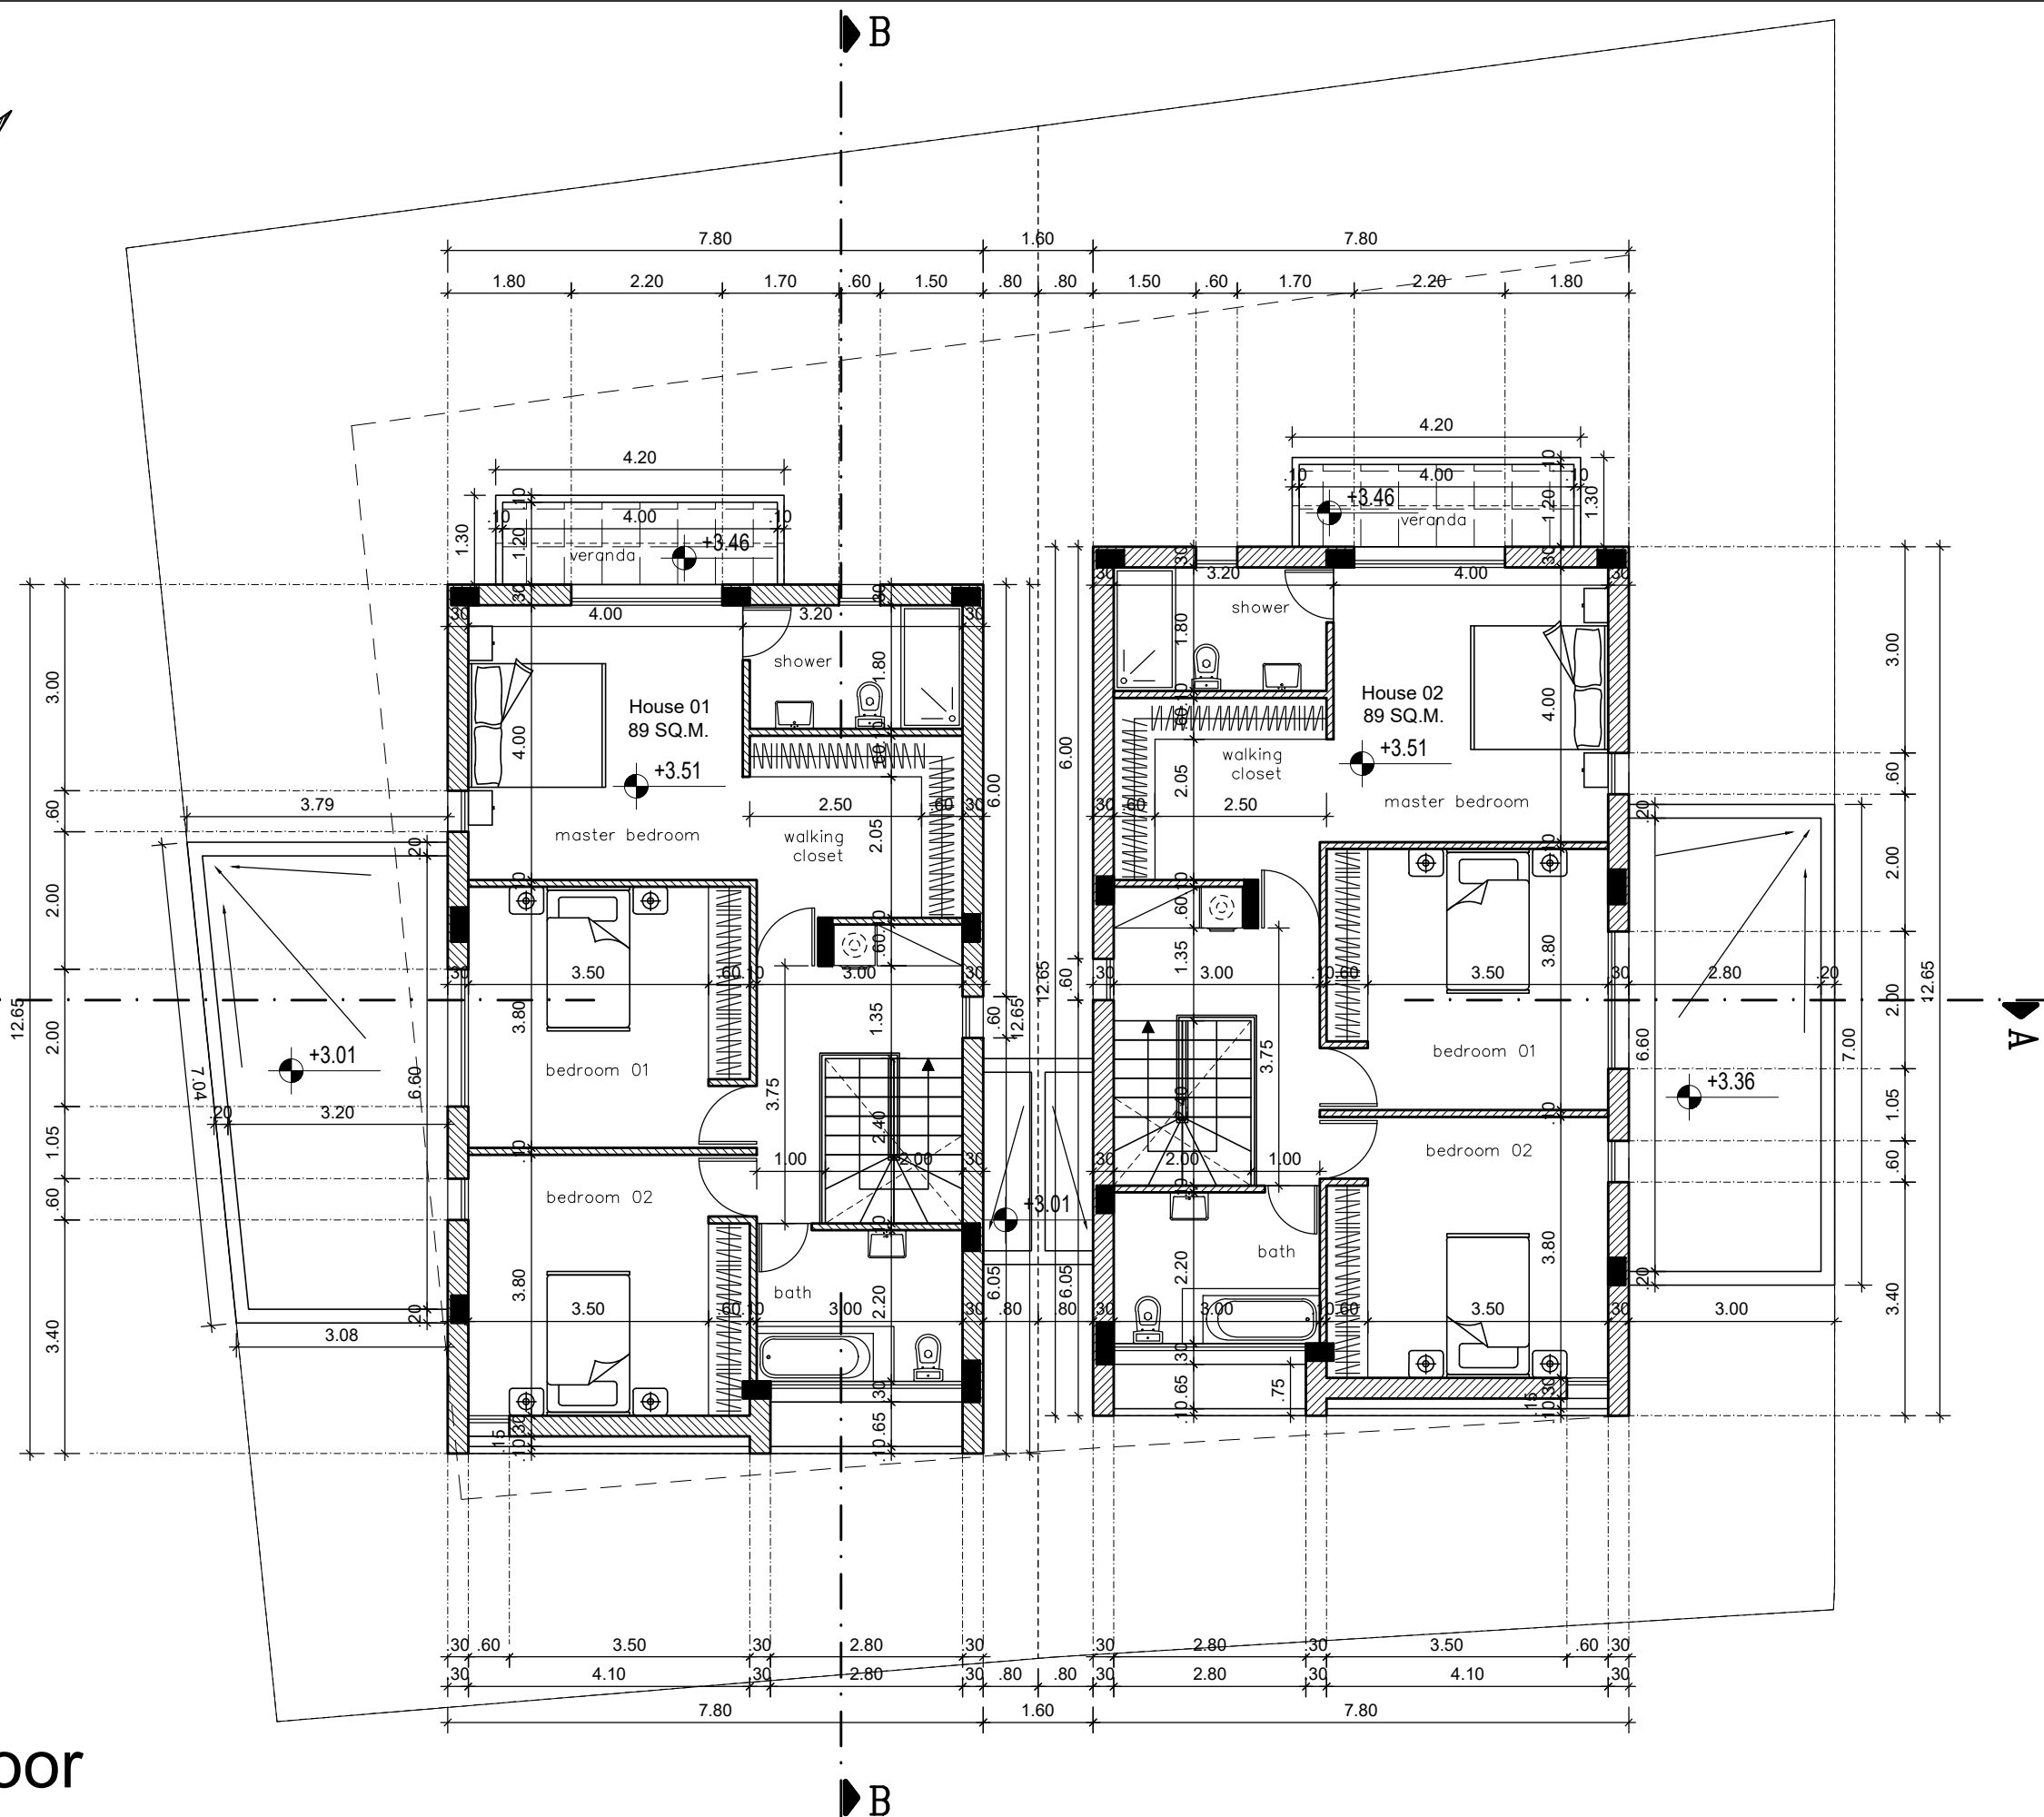

Notes:
 XXX suggested levels
 XXX existing levels
 PLOT : 531 sq.m.
 House 01
 PLOT: 268 sq.m.
 Ground: 85 sq.m.
 First: 91 sq.m.

 Total: 176 sq.m.
 House 02
 PLOT: 264 sq.m.
 Ground: 85 sq.m.
 First: 91 sq.m.

 Total: 176 sq.m.

Project Name G.A. Sketsios LTD PLOT:2401 2 Resinices in Aradippou		www.degrussalarkou.co.uk dE Grussa Larkou ARCHITECTS 13 Griva Digeni, Stavros Hall ap.401 Larnaca 6030 CY degrussalarkou@cytanet.com.cy tel.+357 24661677 fax.+357 24658383		Stamp & Sign	
Drawing Name First Floor Plan		File name: A01-111 SKD19 (Adeia Oikodomis 13.12.19)		Drawn by : F.D.	
Scale 1:100		Date December 19		Checked by : G.L.	
Drawing No. 111 SKD19 A02					