


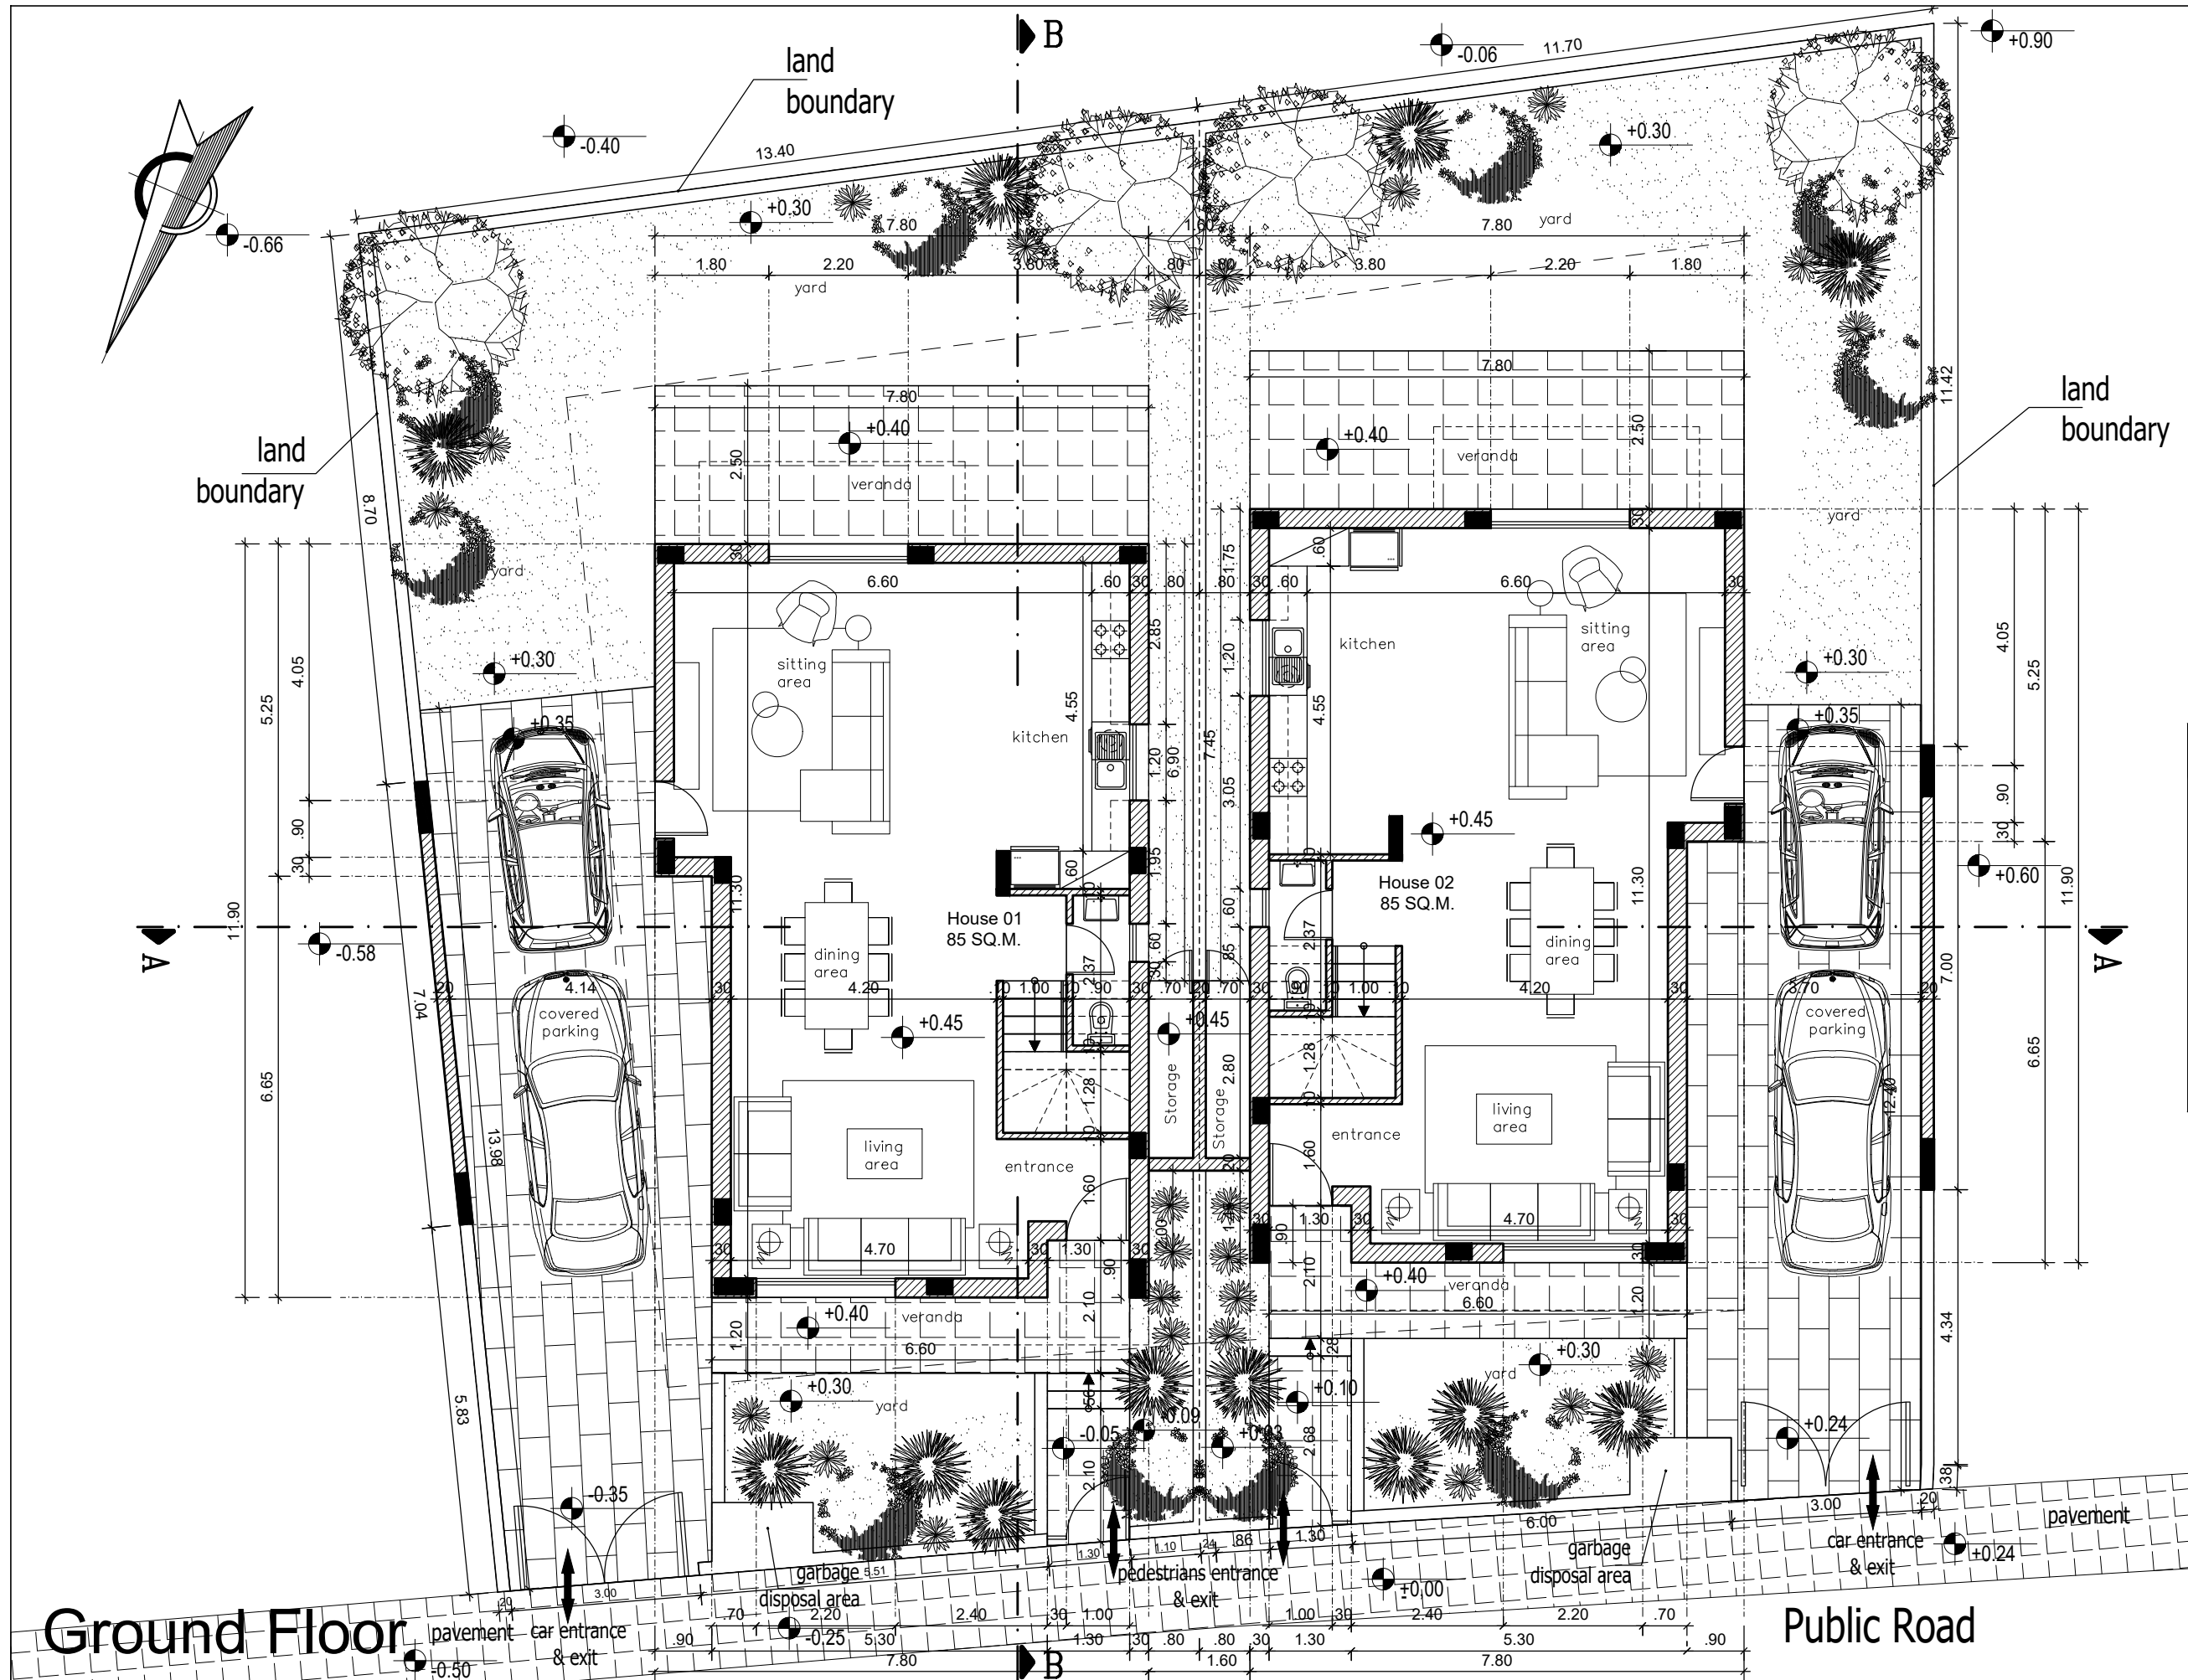

Notes: XXX suggested levels XXX existing levels PLOT : 531 sq.m. House 01 PLOT: 268 sq.m. Ground: 85 sq.m. First: 91 sq.m. Total: 176 sq.m. House 02 PLOT: 264 sq.m. Ground: 85 sq.m. First: 91 sq.m. Total: 176 sq.m.		Stamp & Sign	
Project Name G.A. Sketsios LTD PLOT:2401 2 Resinces in Aradippou		Drawing Name Ground Floor Plan	
Scale 1:100		Date December 19	
Drawing No. 111 SKD19 A01		Checked by : G.L.	
File name: A01-111 SKD19 (Adeia Oikodomis 13.12.19)		Drawn by : F.D.	
www.degrussalarkou.co.uk dE Grussa Larkou ARCHITECTS 13 Griva Digeni, Stavros Hall ap.401 Larnaca 6030 CY tel.+357 24661677 degrussalarkou@cylanel.com.cy fax.+357 24658383			